


HORIZONTAL CROSS-SECTION & DETAILS:

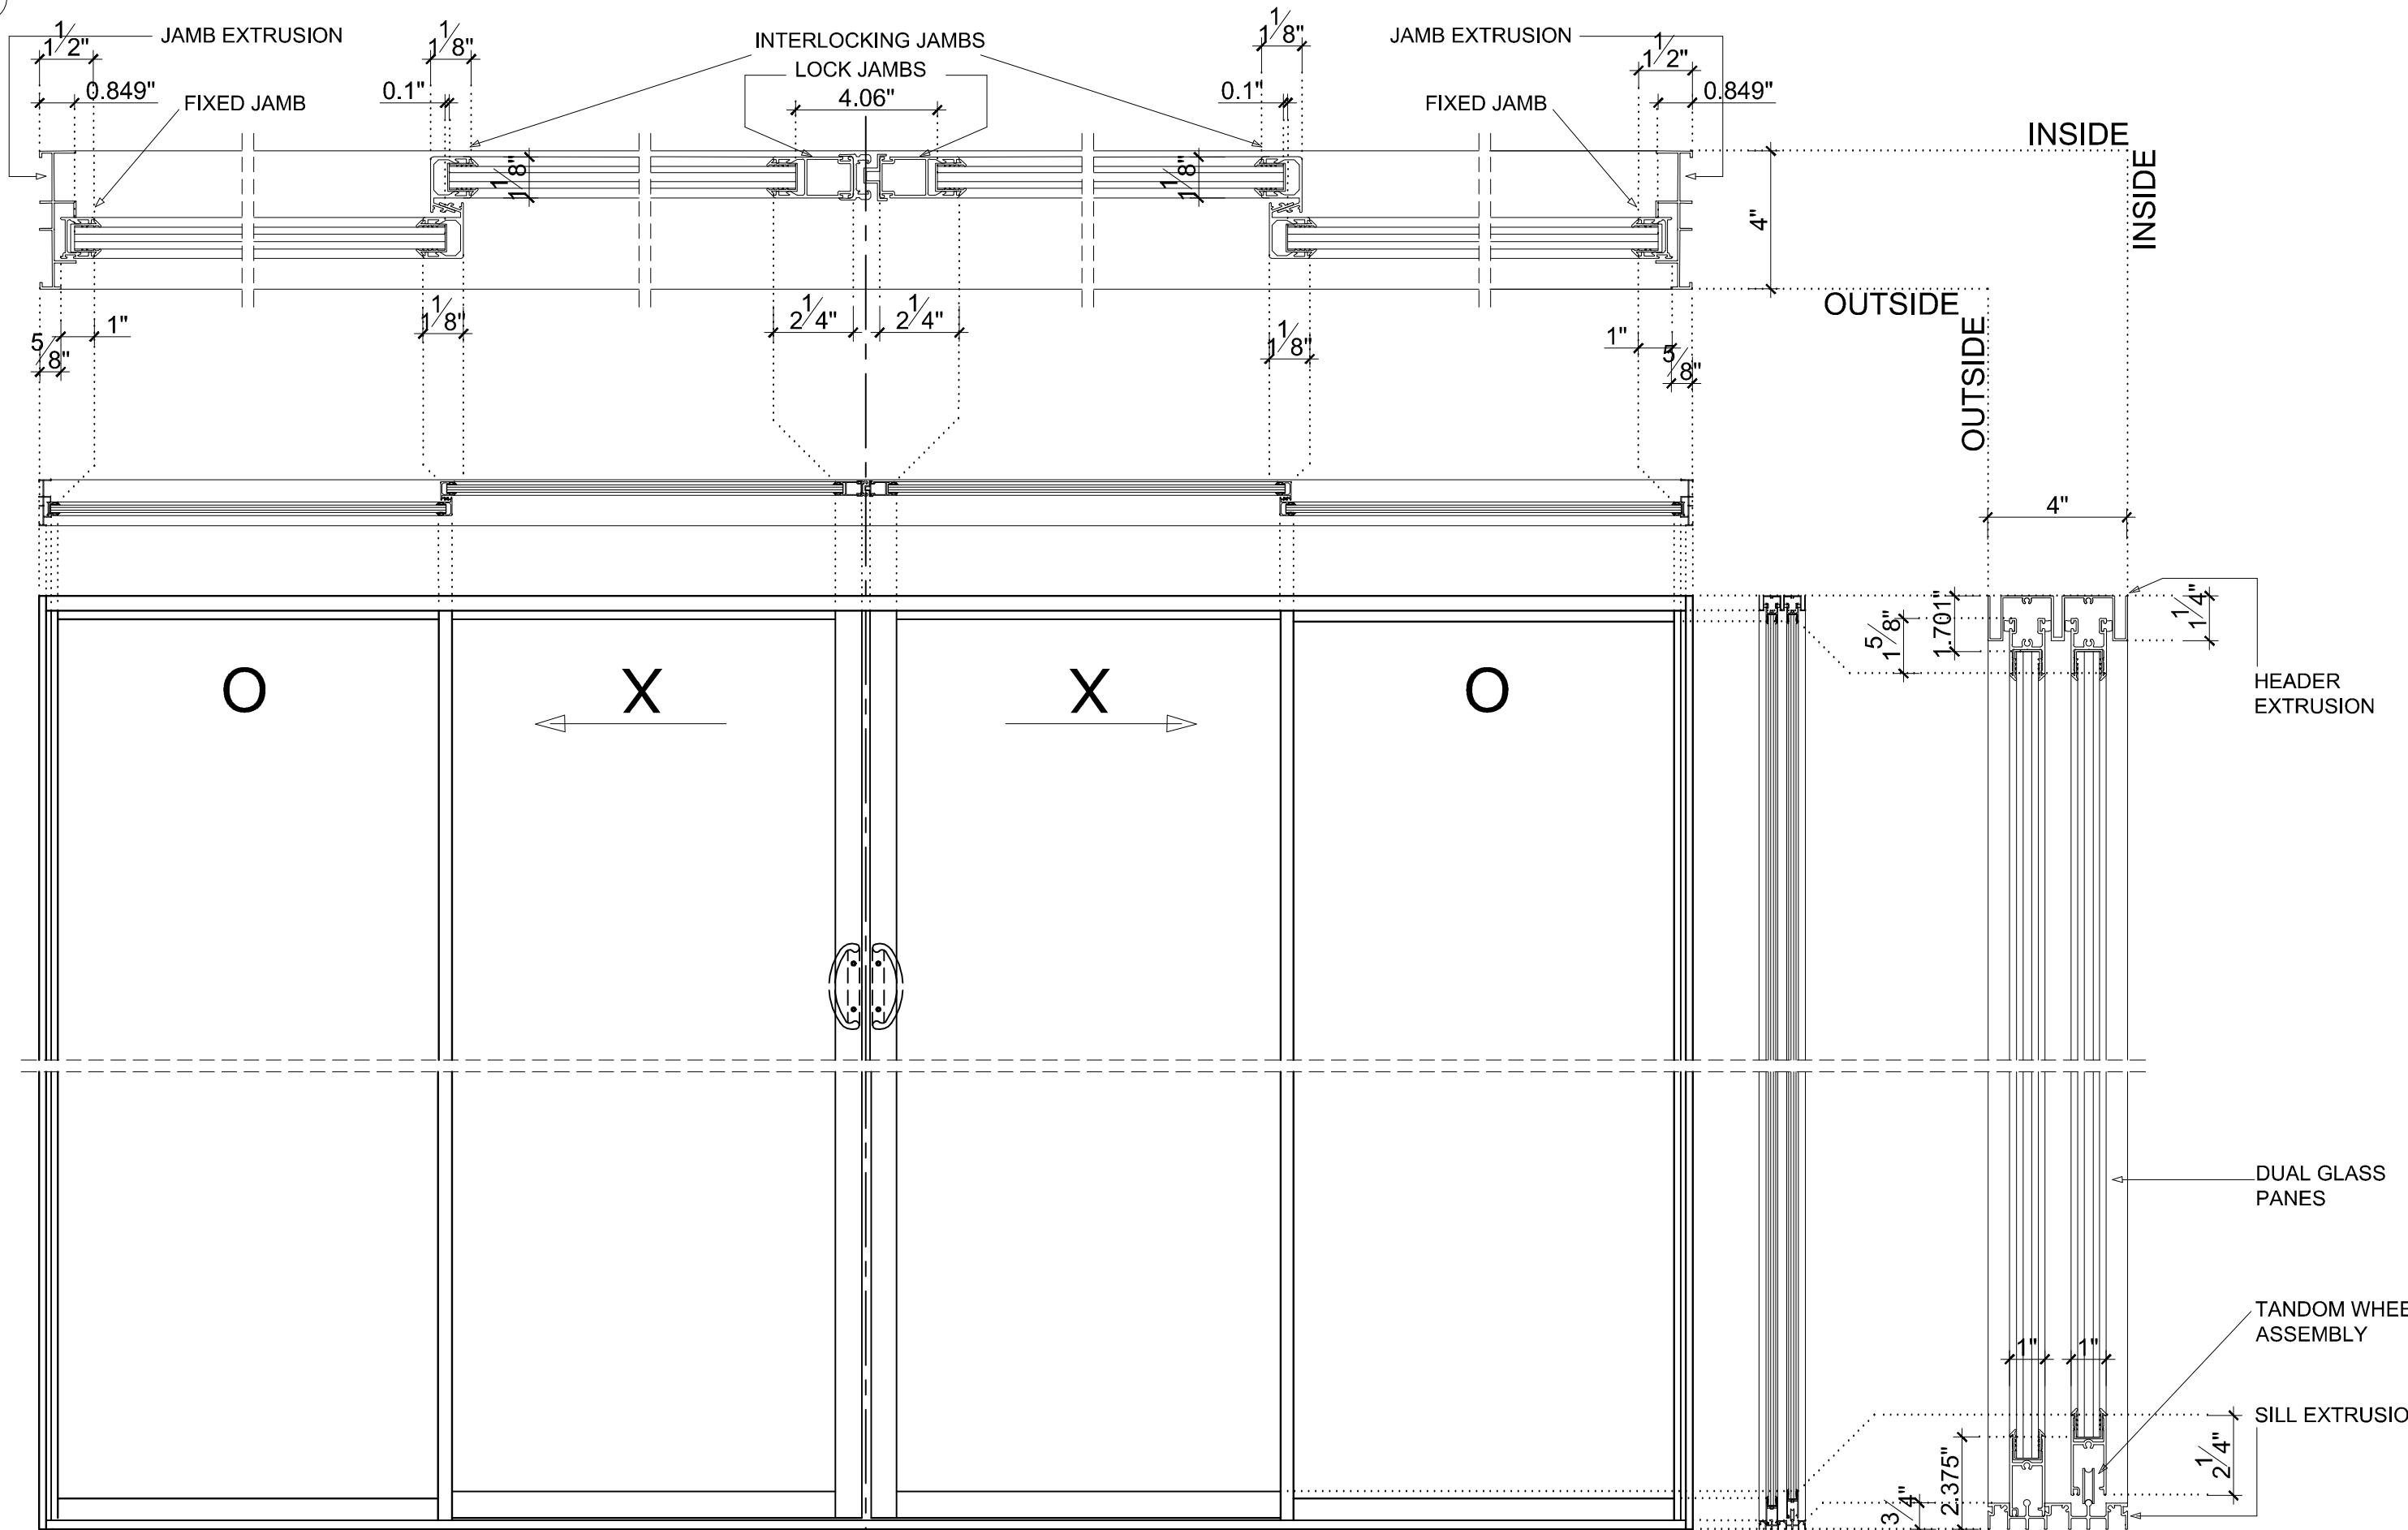

VERTICAL CROSS-SECTION & DETAILS: